



NOTES
 Drawing based on client supplied plan with dimensions "Sunningwell Village Hall 1999".

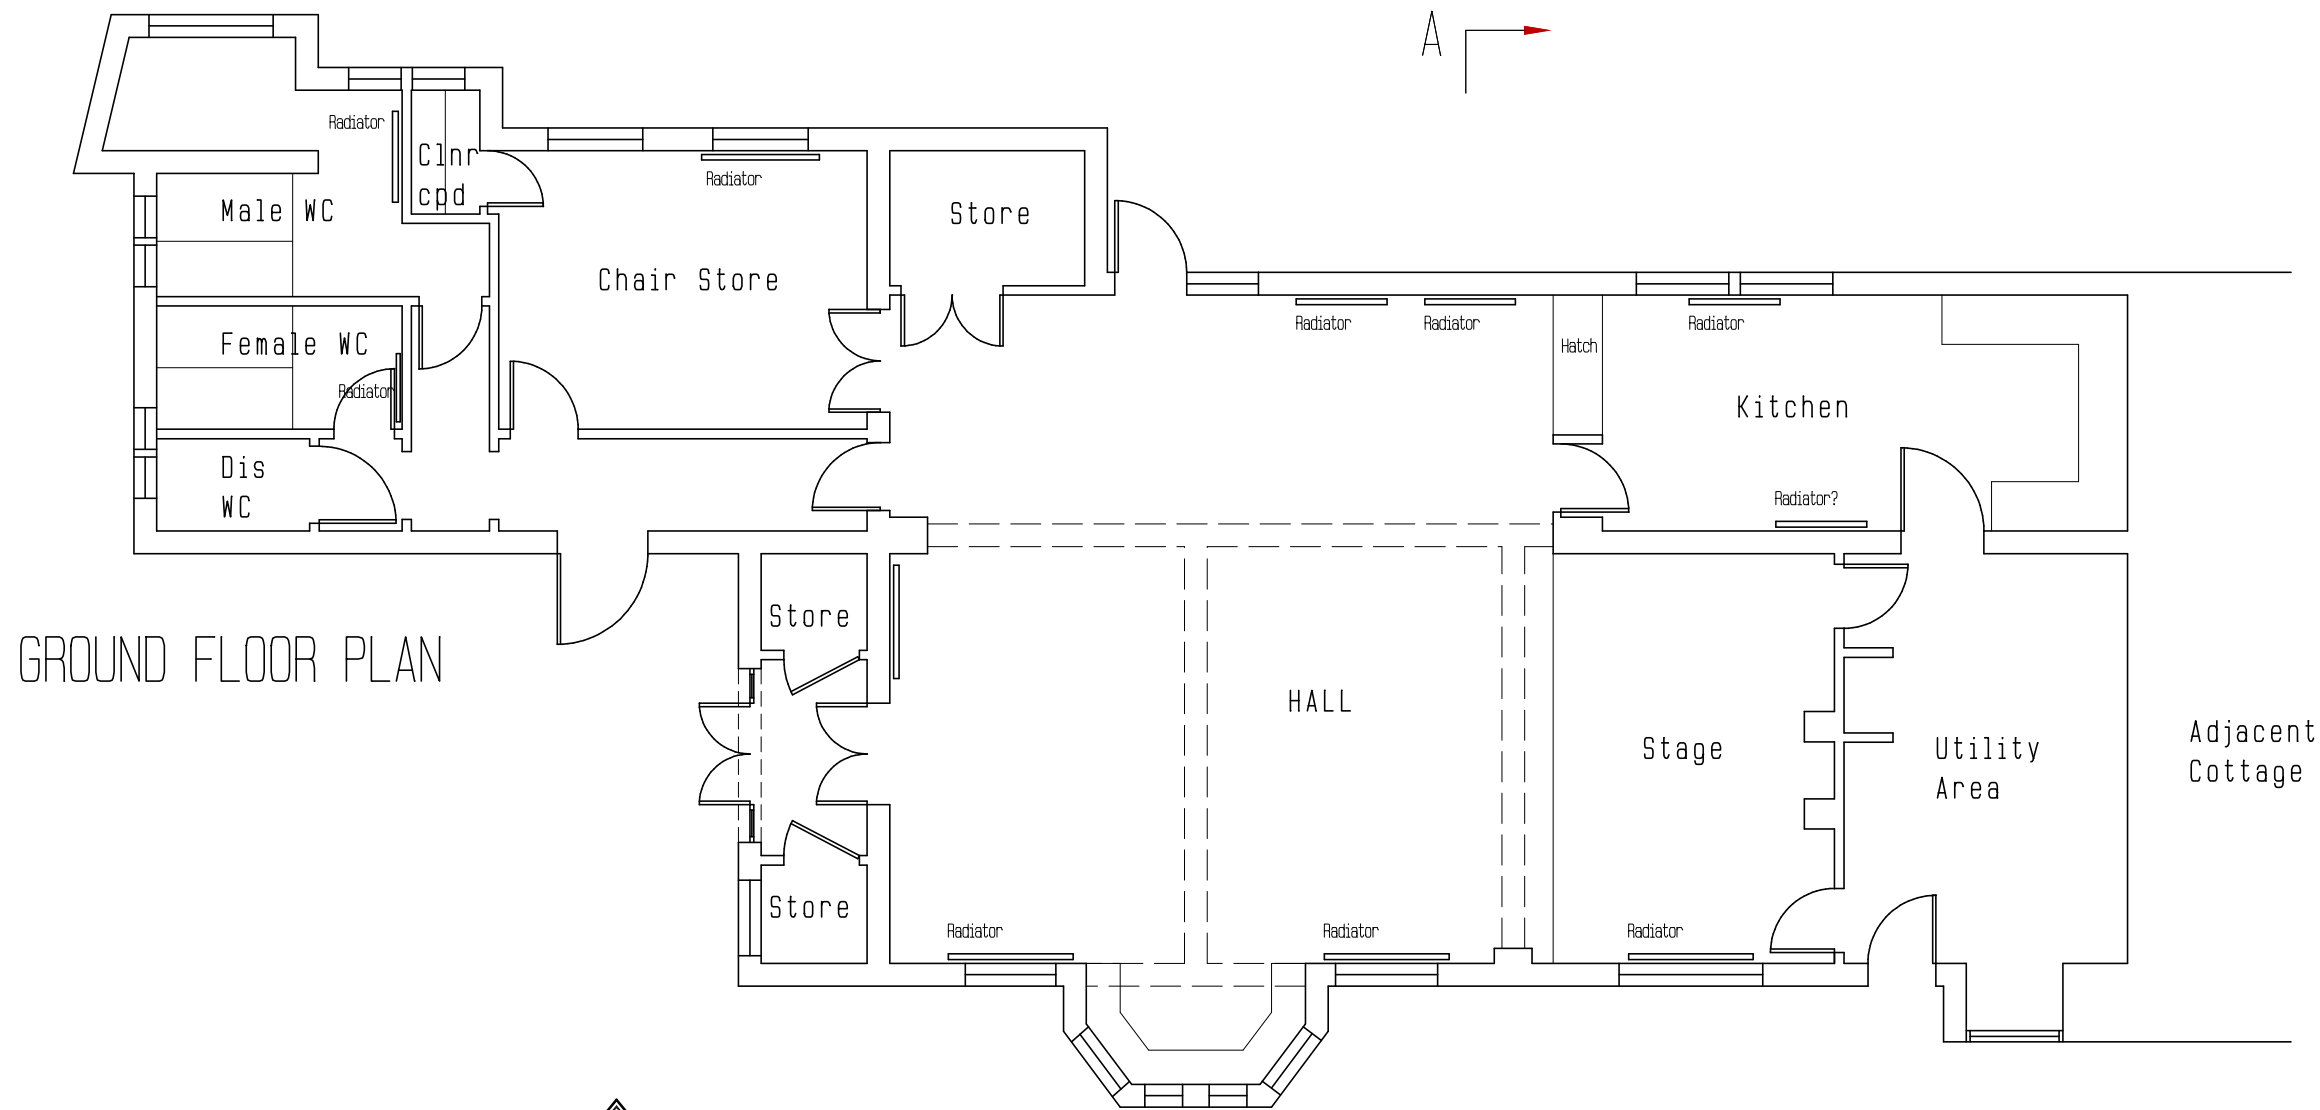

GROUND FLOOR PLAN

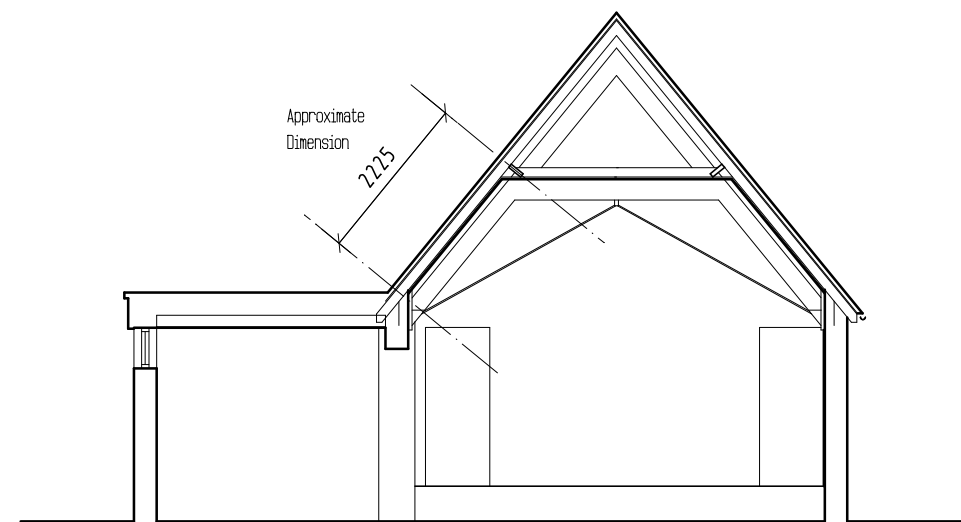

SECTION AA



Rev.	Date.	Description.
A	XX.XX.XX	1. XXXX

coleman hicks
 PARTNERSHIP
 Architects

Marlborough House High Street
 Kidlington OXON OX5 2DN
 t 01865 842922 | f 01865 841004
 design@col-hicks.co.uk

PROJECT
 Sunningwell Village Hall

DRAWING TITLE
 EXISTING FLOOR PLAN AND SECTION

Scale	Date	Drawn
1:100(A3)	2/13	SRC

Job No.	Drawing No.
1304	001

